



IMPORTANT
BOTH LEADS TO
BE ROUTED
UNDER RETAINER
(ITEM 51)

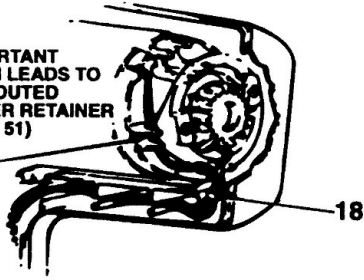

ROUTE OF SWITCH LEADS TO FIELD
CONNECTIONS ON TYPE H3

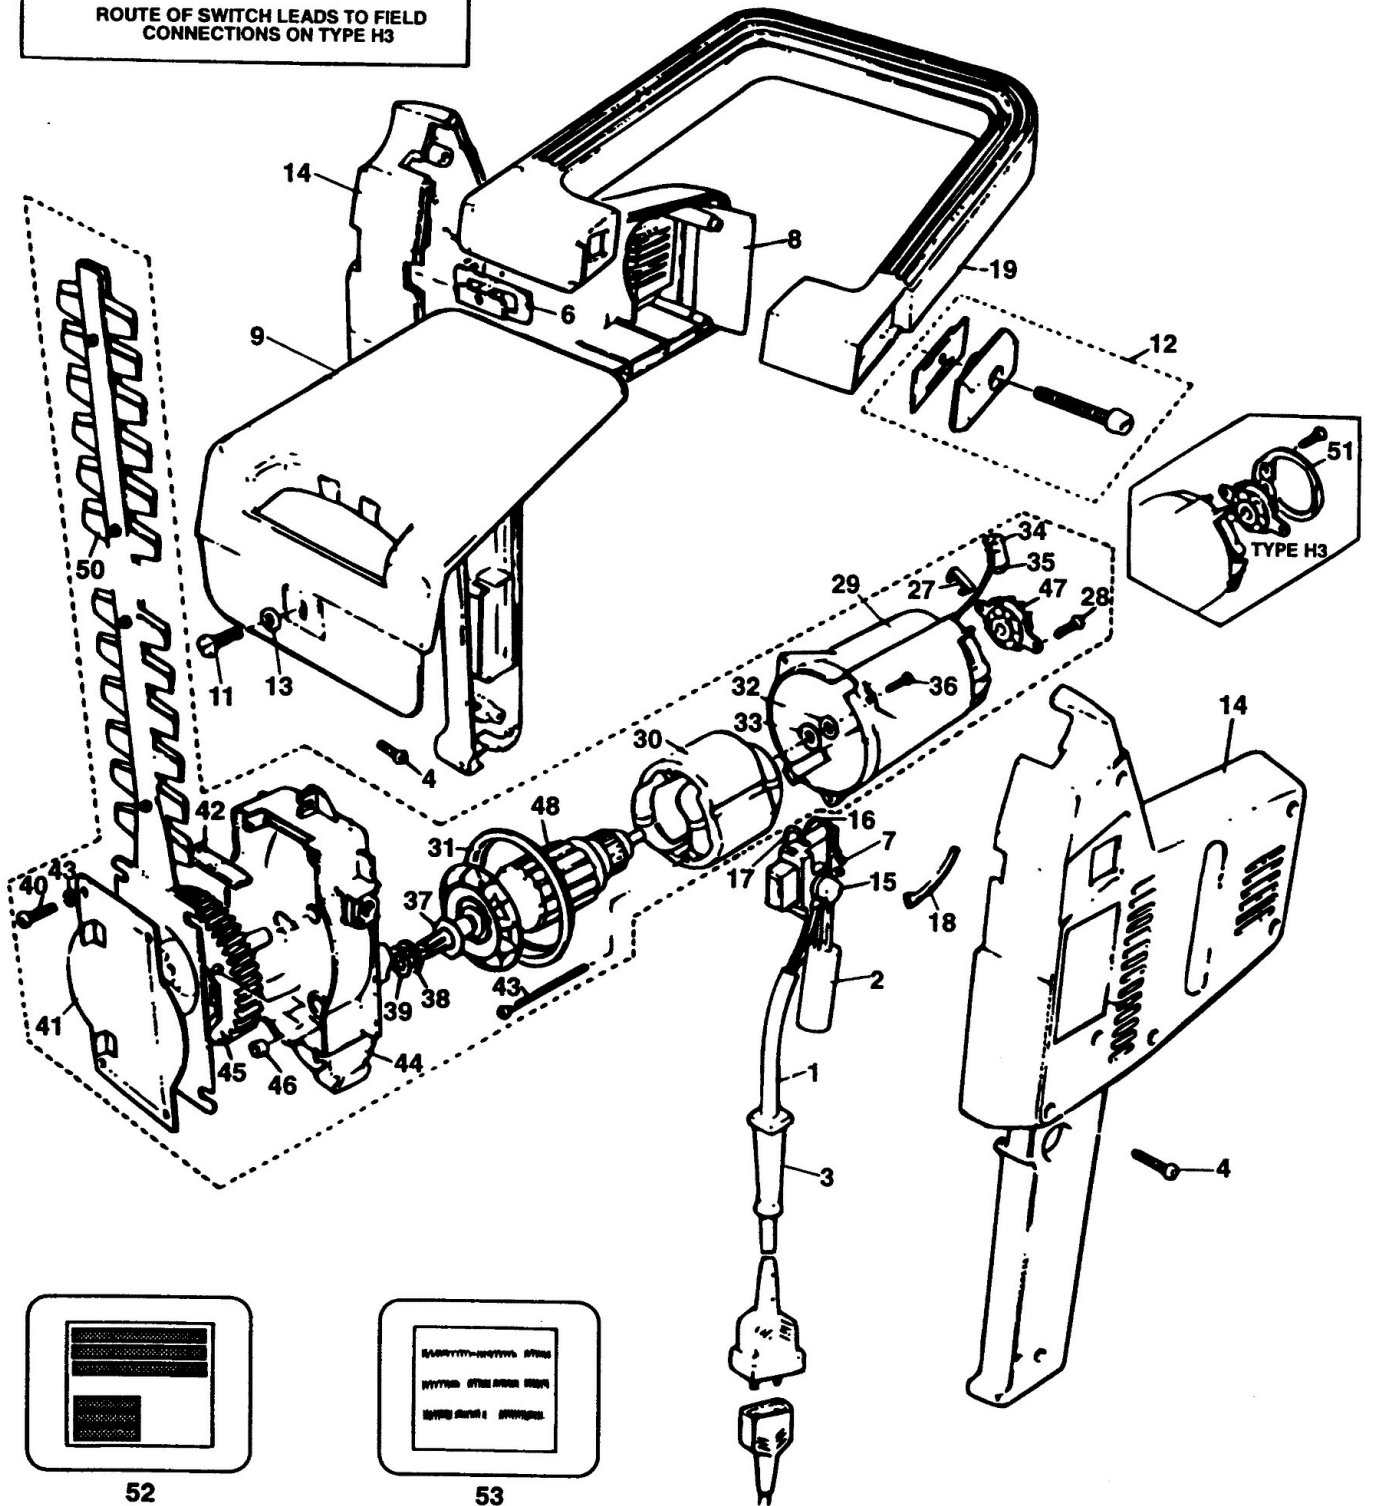

52

53